




North East Elevation  
Scale 1:100

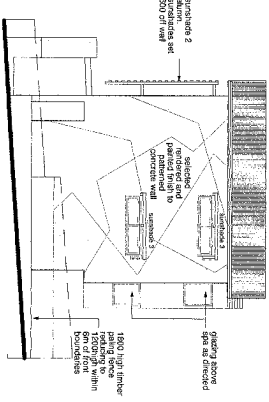

South East Elevation  
Scale 1:100

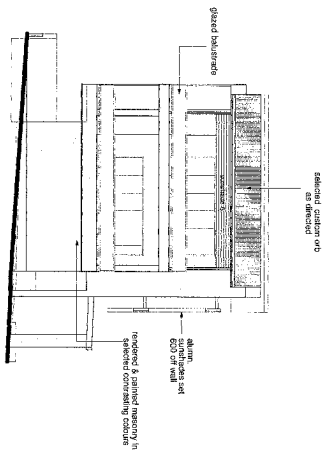

North West Elevation  
Scale 1:100

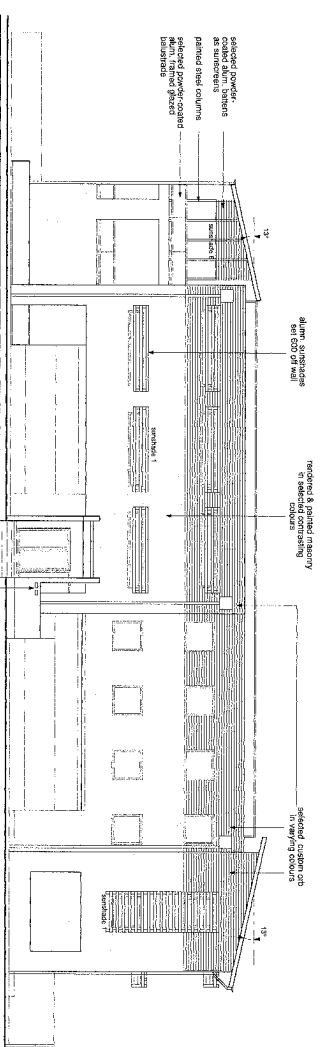

South West Elevation  
Scale 1:100

Notes: 1. All dimensions are in feet and inches unless otherwise indicated.  
2. All materials and finishes are to be as specified in the contract documents.  
**PAT TWOHILL DESIGNS**  
P/T ARCHITECTS  
ARCHITECTS  
1611 NW 10th Street  
Suite 5/13 Wharf Street  
Miami, FL 33136  
PH & FAX 07 5536 9020  
email: ptdesign@comcast.com

Proposed duplex  
at lot 161 PP 62887  
Christine Avenue, Miami, FL 33136

DATE: JUNE 2004  
DRAWING NO: 61330200A  
SCALE: 1/20 SHOWN